



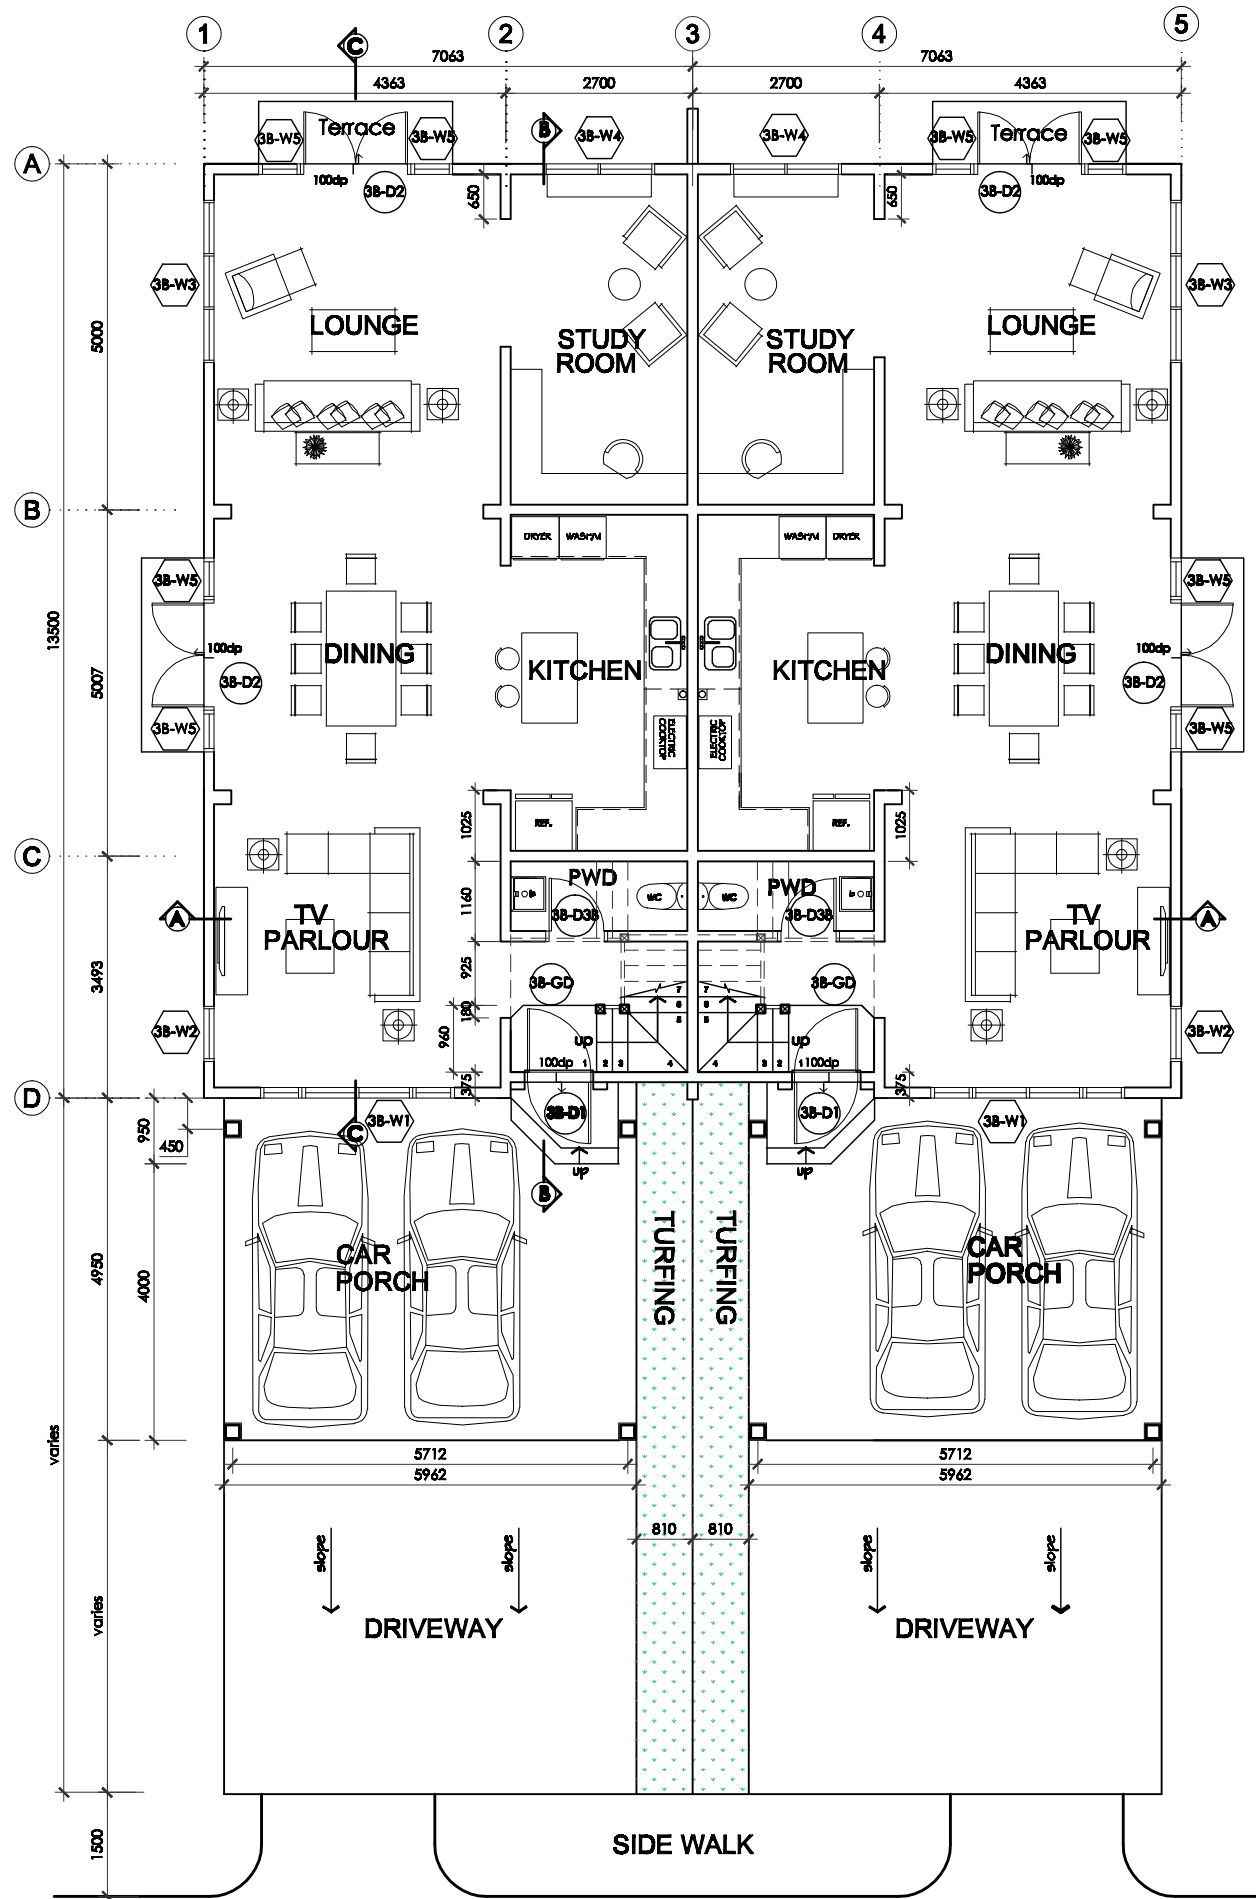

GROUND FLOOR PLAN
SCALE 1:100

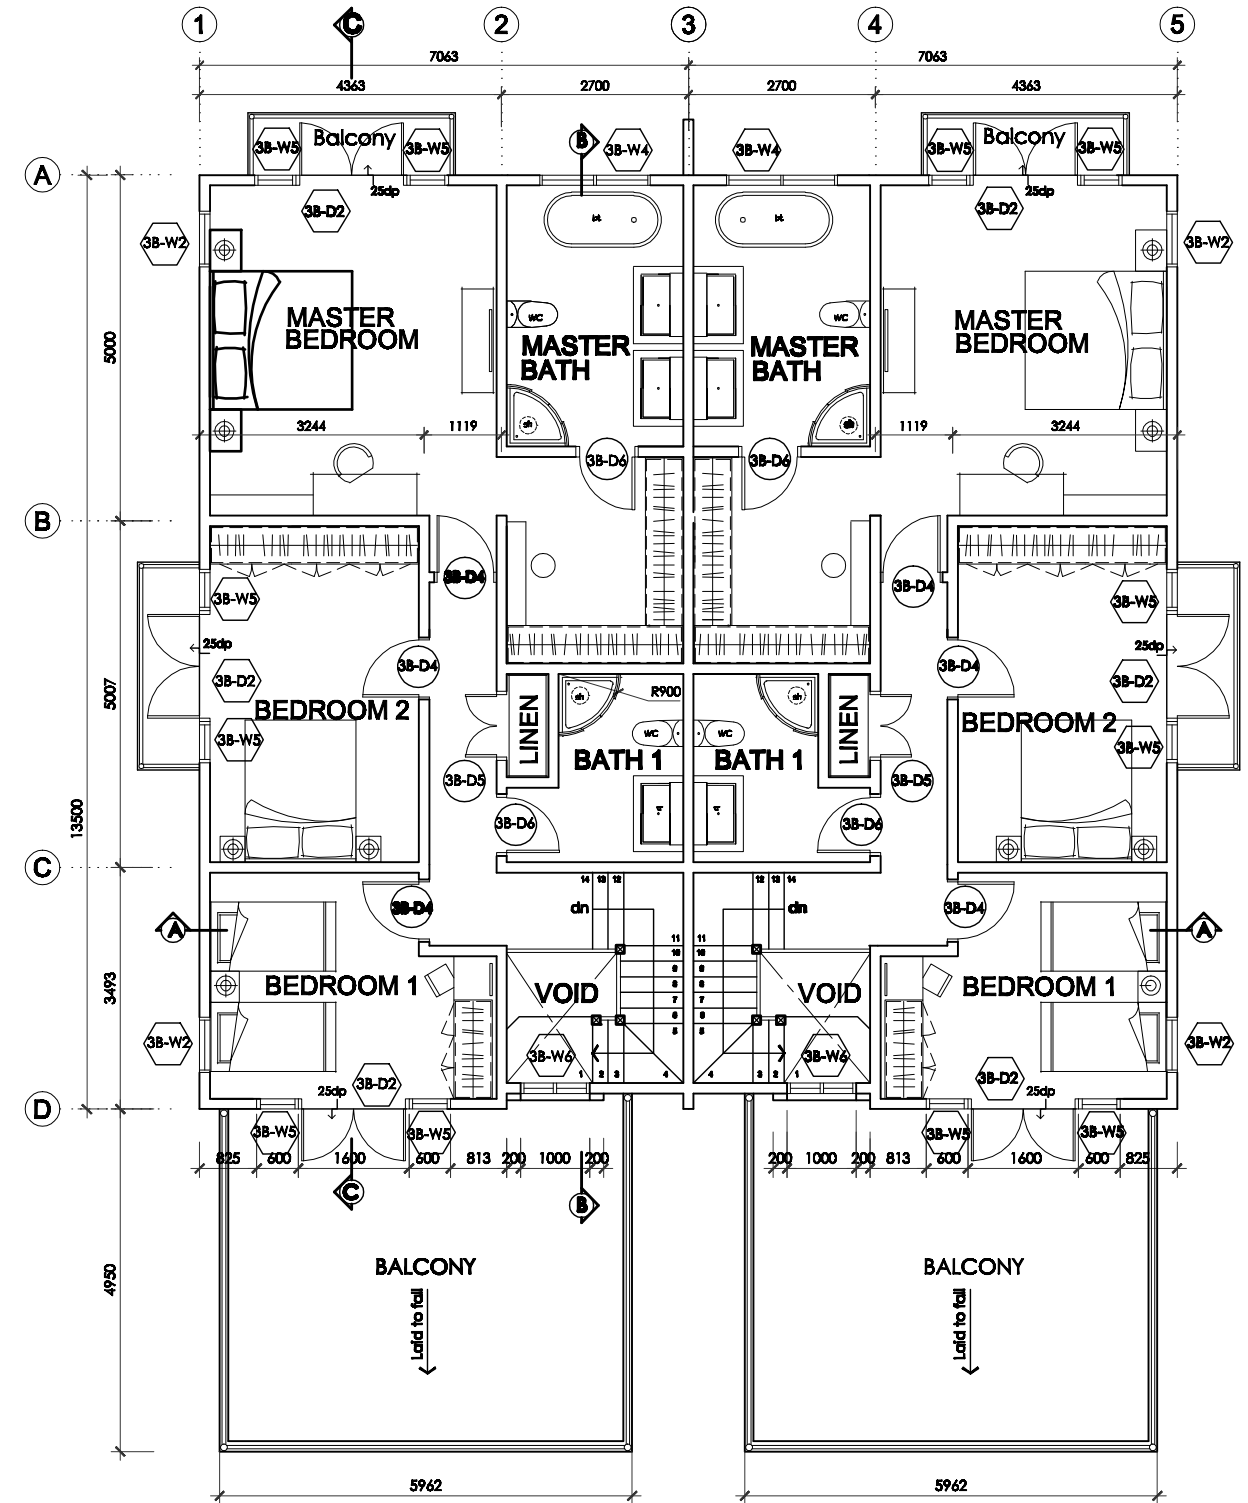

UPPER FLOOR PLAN
SCALE 1:100