


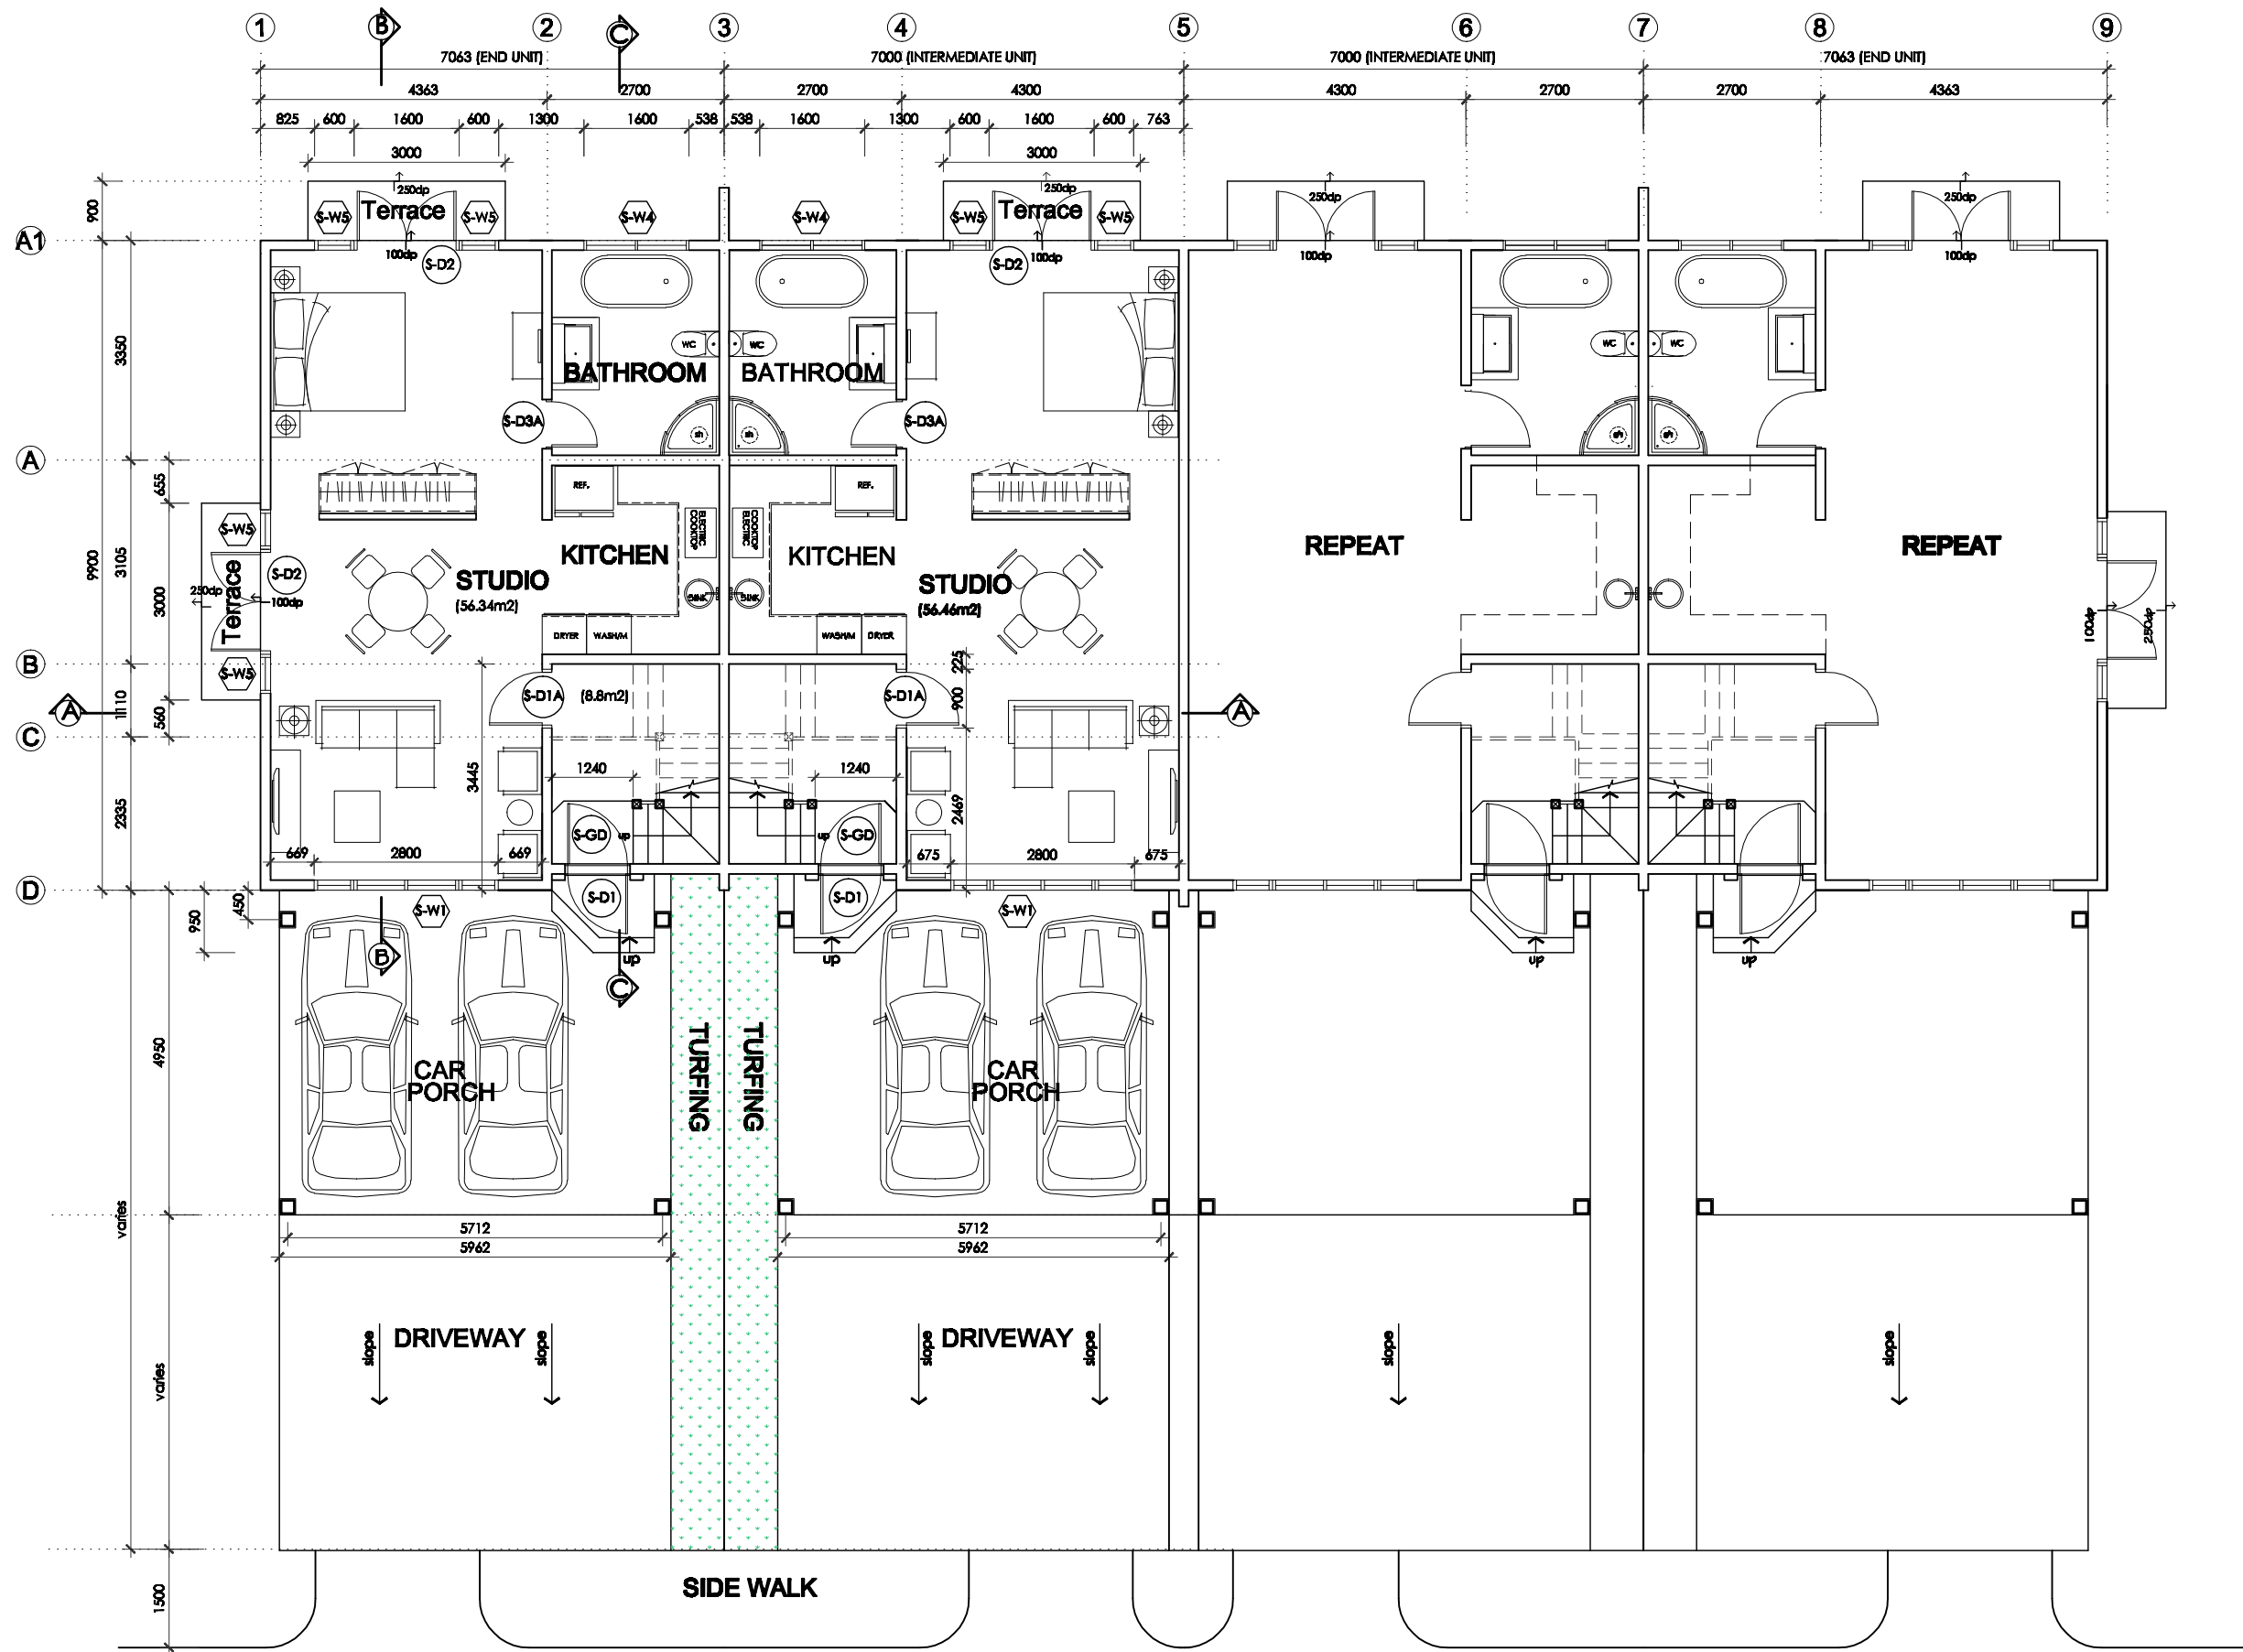

STUDIO - GROUND FLOOR PLAN
SCALE 1:100